


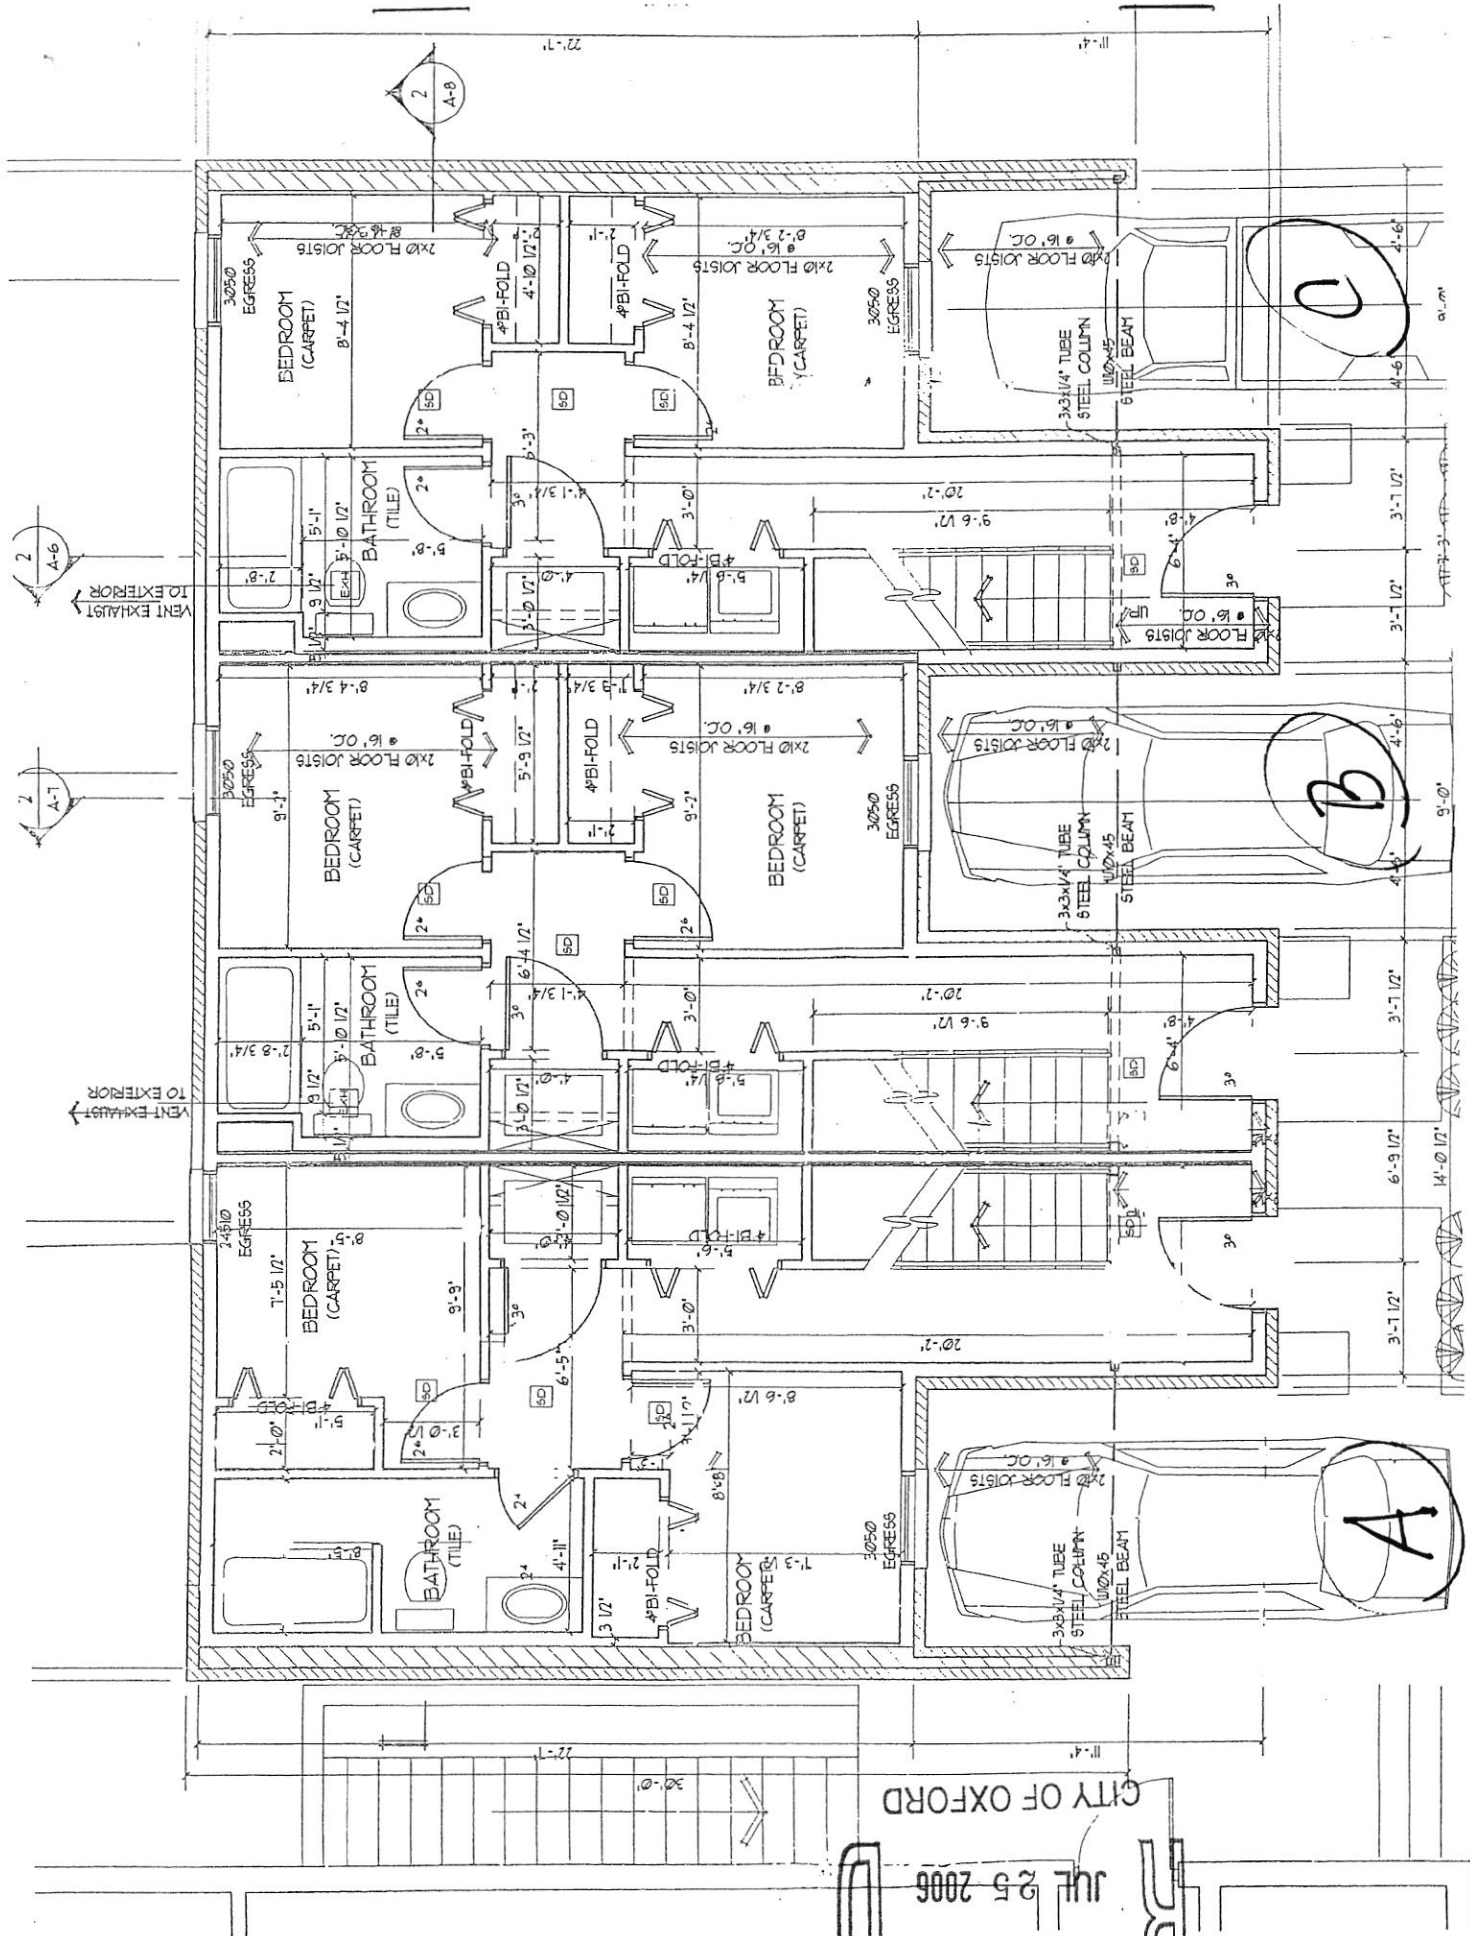

CITY OF OXFORD

JUL 25 2006



DAVID FARR
LOCK D-35
SIFICATIONS
NT THORNS
111


RICK VENEER
1 FINISH

OR


ITED CORES

FOR
WALLS
ERS
ALLS NOT
UPPORTING
CORES OR
CORES
TO B
TO 10
TO 12
TO 16
5, IN OTHER
Y FOOT SPAN
5 AND
F EQUAL TO
4 LUMBER

first floor 14 S. Polar

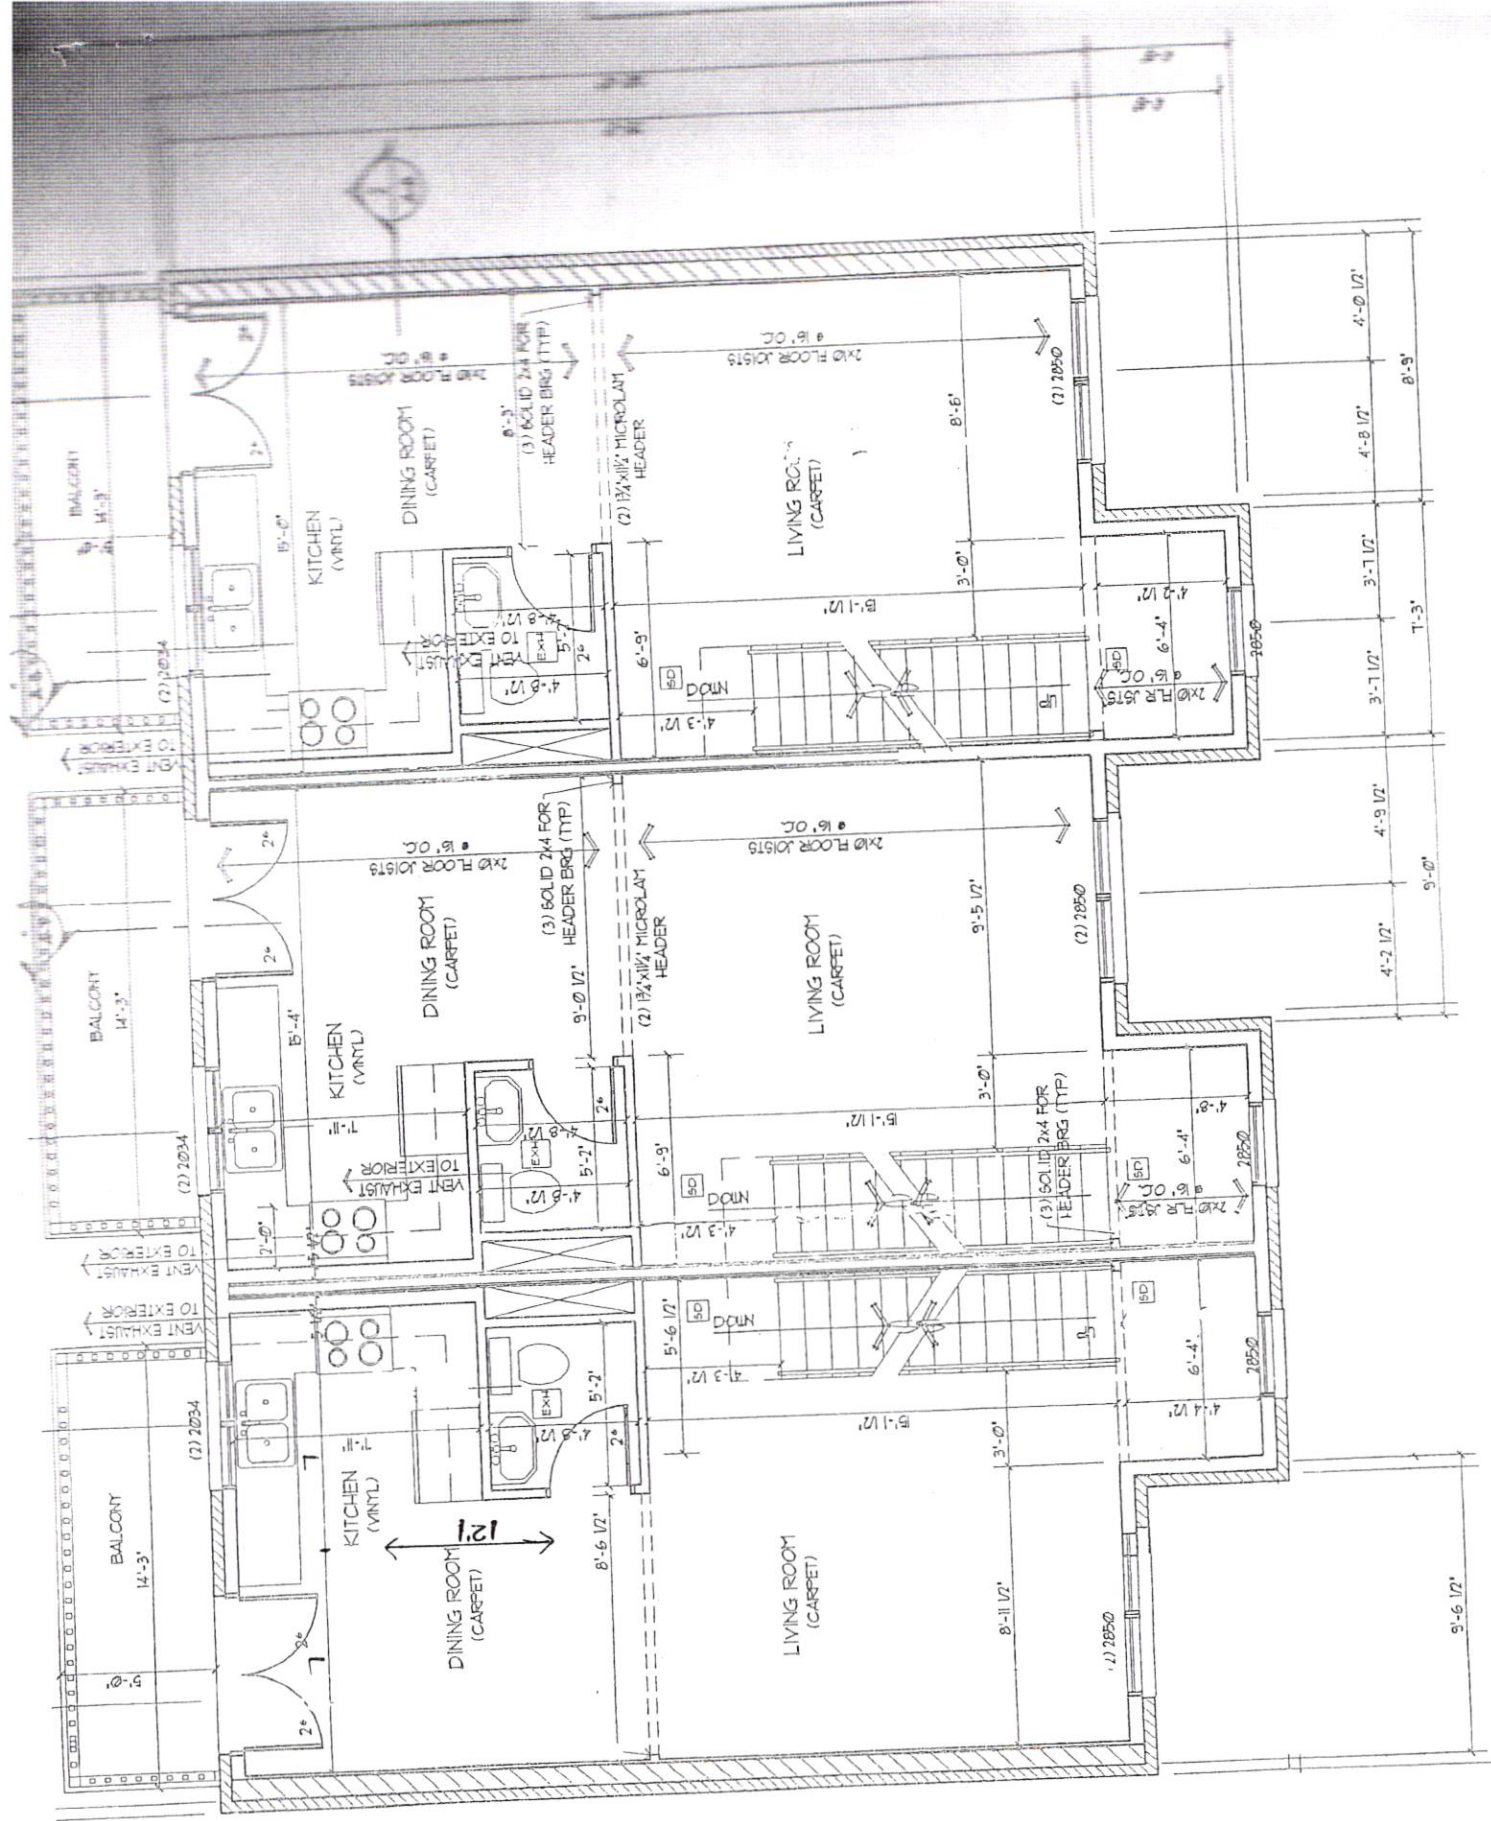

Second floor

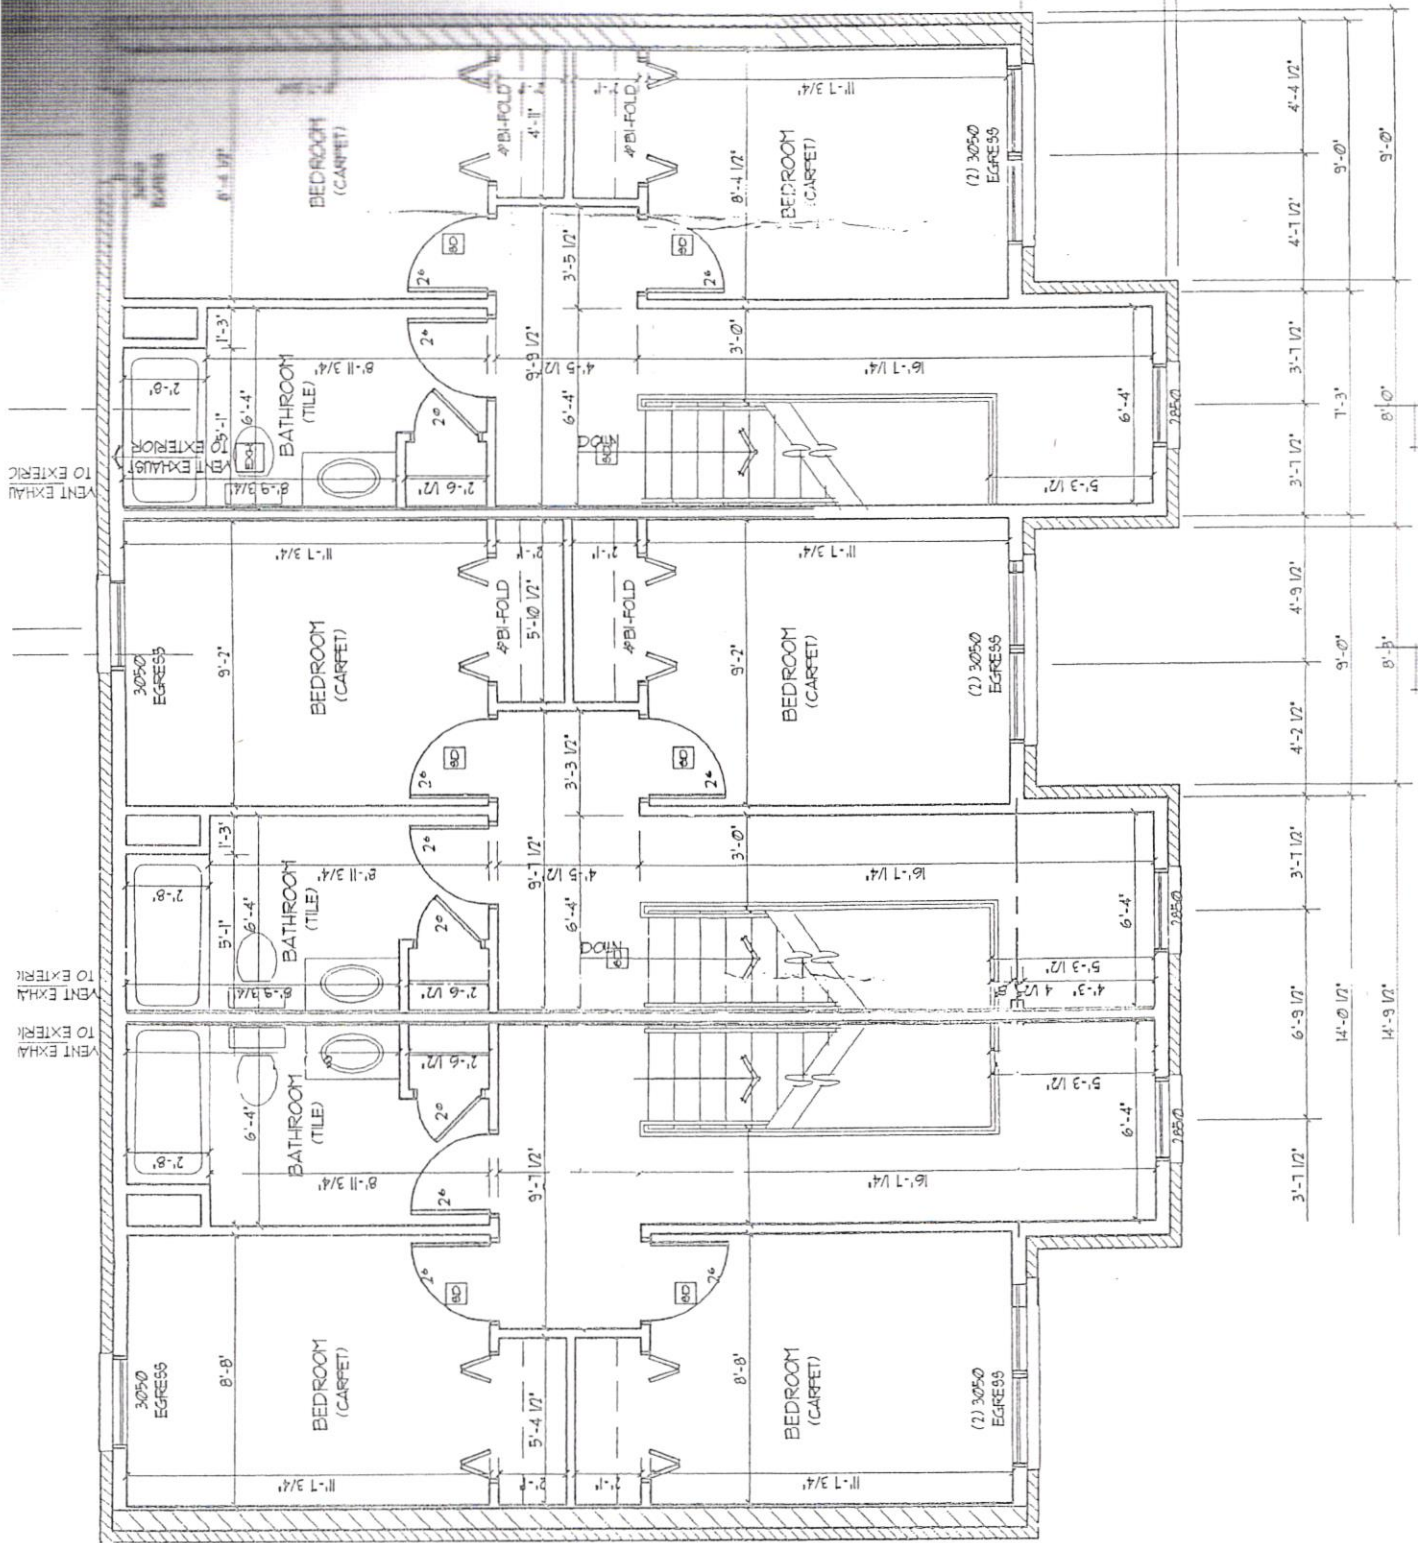

Third floor